
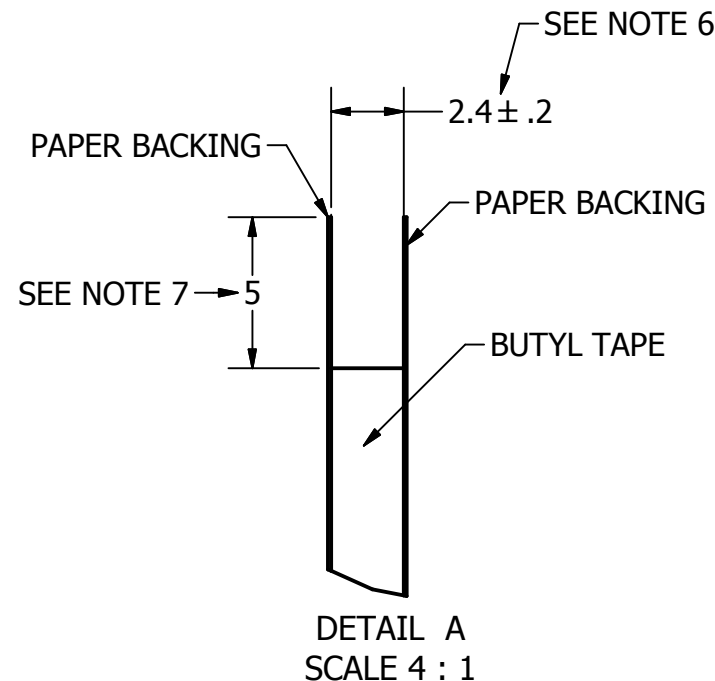


NOTES: UNLESS OTHERWISE SPECIFIED

1. INTERPRET DRAWING PER ANSI/ASME Y14.5
2. PARTS SHALL BE CLEAN AND FREE OF FOREIGN MATTER.
3. ALL MATERIALS SHALL BE ROHS COMPLIANT.
4. PARTS SHALL BE PACKAGED TO PREVENT DAMAGE IN SHIPMENT AND HANDLING.
5. PACK AN INDIVIDUAL PART INTO A ZIP-LOCK TYPE BAG.
6. DIMENSION DOES NOT INCLUDE PAPER BACKING.
7. MINIMUM OVERHANG OF BOTH PAPER BACKING IS 5 mm ALL AROUND.
8. SUPPLIER SHALL REVIEW AND COMPLETE AND SIGN SUPPLIER INPUT/ PRINT ACCEPTANCE BLOCK.

REVISION HISTORY			
REV	DESCRIPTION	DATE	APPROVED
A1	PCTEL DRAWING RELEASED WITH PACKING INFO. [C08123]	19MAR12	ML

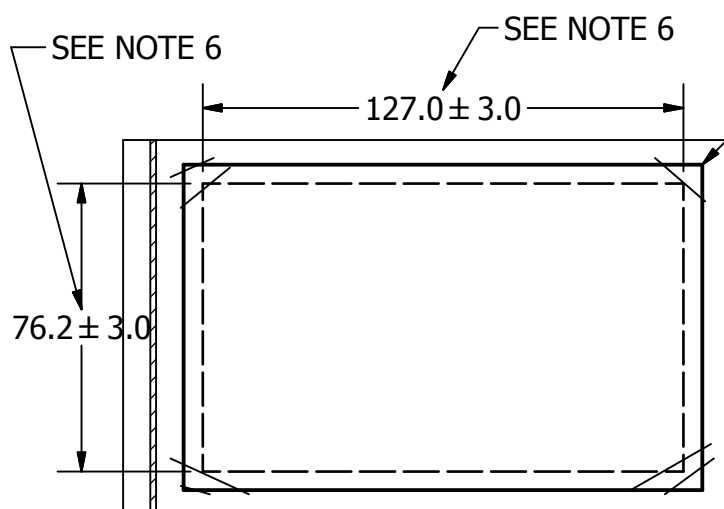

PARTS LIST			
ITEM	QTY	PART NUMBER	DESCRIPTION
1	1	AVS-0010	BUTYL TAPE, 5" X 3" X .3/32" THK

SUPPLIER PRINT ACCEPTANCE:

☐ Accept drawing/specification:  
No changes needed:

☐ This part is RoHS compliant

☐ This part is REACH compliant

☐ Accept drawing/specification.  
Notes/Mark-ups added

☐ Cannot accept drawing/spec.  
Notes/Mark-ups added

Supplier Projected Outgoing Quality:

SIGMA LEVEL : \_\_\_\_\_ or PPM: \_\_\_\_\_

Signature \_\_\_\_\_ Date: \_\_\_\_\_

UNLESS OTHERWISE SPECIFIED  
DIMENSIONS ARE IN MILLIMETERS

FOR TOLERANCES NOT SPECIFIED USE:  
[X mm ± 3 mm], [X.X mm ± .3 mm], [X.XX mm ± .13 mm]  
ANGULAR ± 1°

THIRD ANGLE PROJECTION

PROPRIETARY DATA  
THE INFORMATION CONTAINED IN THIS  
DOCUMENT IS OF A PROPRIETARY NATURE  
AND MAY NOT BE USED OR REPRODUCED  
WITHOUT THE EXPRESSED WRITTEN PERMISSION  
OF PCTEL INC., BLOOMINGDALE, IL 60108

DRAWN IP DATE 3/19/2012

CHECKED DATE

APPROVED DATE

MATERIAL: BUTYL TAPE, BLACK

FINISH: N/A

**PCTEL**  
*simplifying wireless*

PCTEL, INC.  
ANTENNA PRODUCTS  
471 BRIGHTON DRIVE  
BLOOMINGDALE, IL 60108  
PH. 630-372-6800  
FAX. 630-372-8077

DESCRIPTION TAPE, SEALING, BUTYL, 5" X 3", DOUBLE BACKED

DRAWING NO. AVS-1001

SIZE A SCALE 1/2 SHEET 1 OF 1