
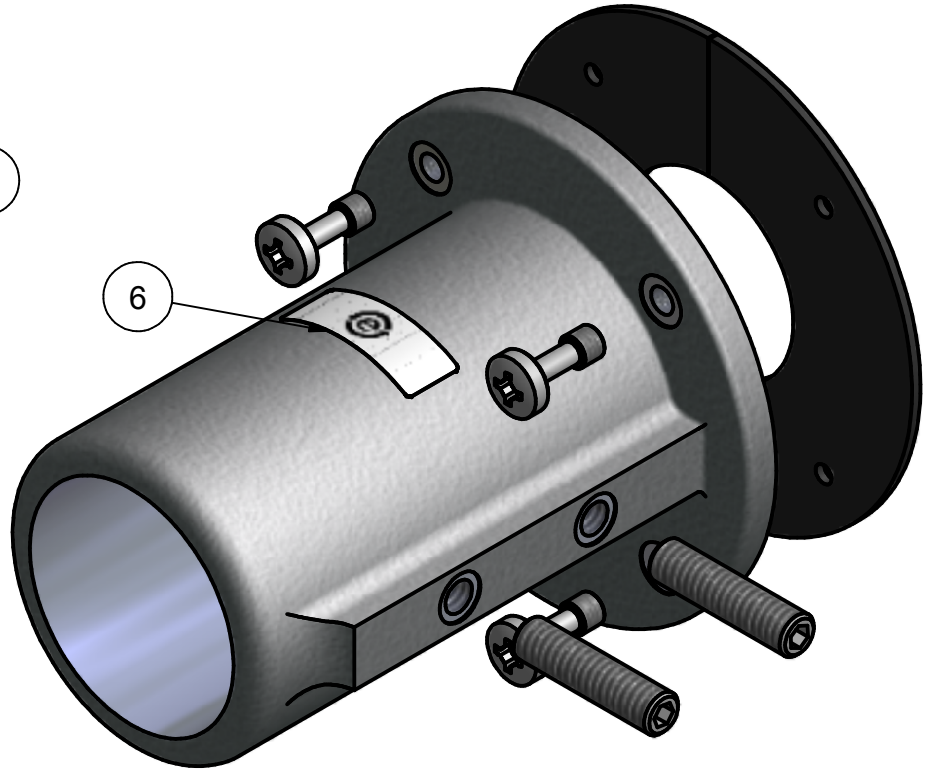
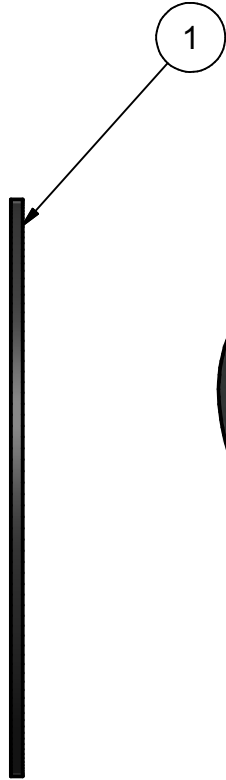
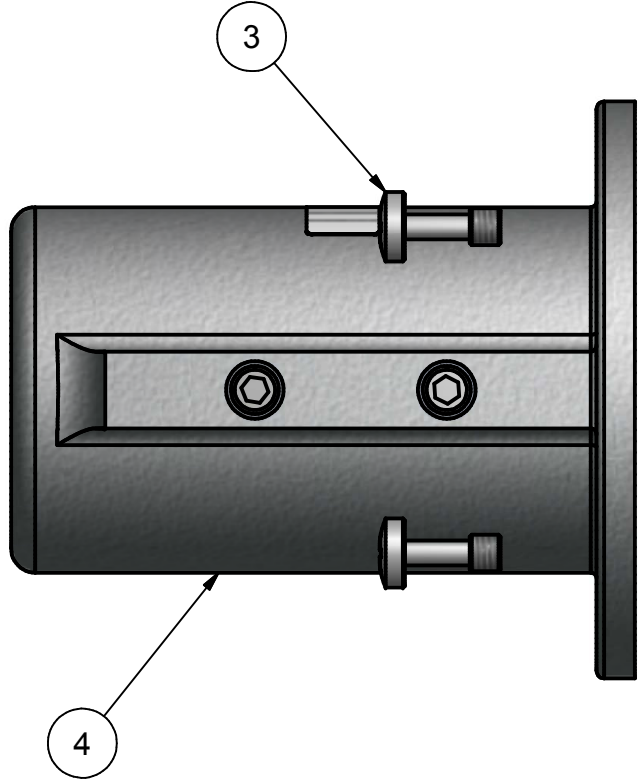


NOTES:


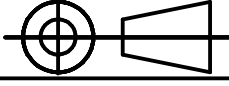
1. ASSEMBLE CAPTIVE SCREWS THROUGH MOUNT FLANGE AS SHOWN.
2. ASSEMBLE GASKET (ITEM 2) TO BOTTOM OF FLANGE (ITEM 1) AND MOUNTING SCREWS (ITEM 3).
3. HEAT SEAL MOUNT AND PARTS BAG IN PLASTIC BAG.
4. PACKAGE LABEL SHALL BE PER AML-0120 WITH THE FOLLOWING INFORMATION:
PART/MODEL NUMBER: GPS-TMG-MNT
DESCRIPTION: COLLAR MOUNT FOR GPS TIMING ANTENNAS

REVISION HISTORY			
REV	DESCRIPTION	DATE	APPROVED
D	CONVERTED TO METRIC [C07375]	24AUG11	FXG

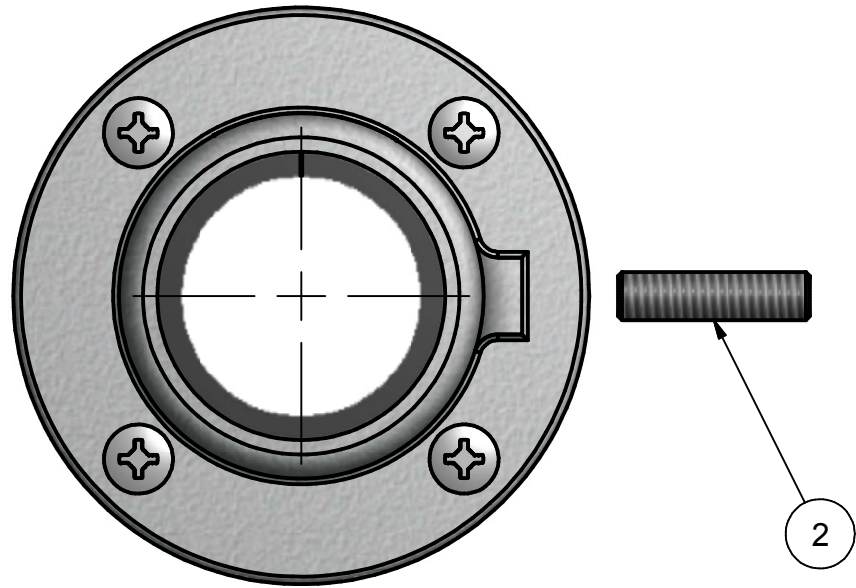

6	1	AML-0207	LABEL, EPUP-E, .38 X 1.00
5	1	750026A000	ALLEN WRENCH, .125
4	1	840045A002	MOUNTING COLLAR-GPS TIMING ANTENNAS - METRIC
3	4	600079A001	SCREW, CAPTIVE, M5 X .8 - 18-8ss
2	2	600080A000	SCREW, SET, 1/4-20 UNC-3A-1
1	1	740055A000	GASKET, MOUNTING BRKT.76.2MM DIA.
ITEM	QTY	PART NUMBER	DESCRIPTION

Parts List

SUPPLIER PRINT ACCEPTANCE:		UNLESS OTHERWISE SPECIFIED, DIMENSIONS ARE IN MILLIMETERS		DRAWN BDS DATE 10/25/2002		 PCTEL, INC. ANTENNA PRODUCTS 471 BRIGHTON DRIVE BLOOMINGDALE, IL 60108 PH. 630-372-6800 FAX. 630-372-8077			
<input type="checkbox"/> Accept drawing/specification: No changes needed: <input type="checkbox"/> This part is RoHS compliant <input type="checkbox"/> This part is REACH compliant <input type="checkbox"/> Accept drawing/specification. Notes/Mark-ups added <input type="checkbox"/> Cannot accept drawing/spec. Notes/Mark-ups added Supplier Projected Outgoing Quality: SIGMA LEVEL : _____ or PPM: _____ Signature _____ Date: _____		FOR TOLERANCES NOT SPECIFIED USE: [X mm ± 3 mm], [X.X mm ± .3 mm], [X.XX mm ± .13 mm] ANGULAR ± 1°		CHECKED _____ DATE _____					
		THIRD ANGLE PROJECTION 		APPROVED _____ DATE _____					
		PROPRIETARY DATA THE INFORMATION CONTAINED IN THIS DOCUMENT IS OF A PROPRIETARY NATURE AND MAY NOT BE USED OR REPRODUCED WITHOUT THE EXPRESSED WRITTEN PERMISSION OF PCTEL INC., BLOOMINGDALE, IL 60108		MATERIAL: CAST ALUMINUM 356/384 FINISH: _____					
DESCRIPTION MOUNT KIT, COLLAR BRACKET						DRAWING NO. GPS-TMG-MNT			
SIZE B		SCALE		SHEET 1 OF 1					